

陳情第6-10号参考資料  
 総務建設常任委員会  
 都市計課  
 令和6年3月4日



求積表


地番	A-1	955-2の一部、922-イ-2、954-イの一部、955-1の一部、960-甲-4の一部	NO	Xn	Yn	Yn+1-Yn-1	Xn * (Yn+1-Yn-1)
K49	318,504	280,875	-	-3,678	-170,83074		
HK1	286,658	259,311	-1,617	-462,52588			
HK2	285,545	259,258	-0,931	-265,842395			
HK3	286,673	258,380	-1,982	-532,509886			
P39	256,067	257,276	9,037	2314,077479			
K41	254,230	247,417	-24,968	-6351,100740			
P26A	252,007	282,242	15,395	3979,847765			
P27	254,210	282,812	2,148	545,043080			
P28	260,836	284,390	4,607	1202,132152			
P29	273,578	287,419	5,043	1379,653854			
P30	281,845	289,433	4,991	1406,693385			
P32A	284,142	282,410	-3,342	-982,022584			
P32B	285,621	282,775	-5,223	-1544,028463			
P32C	308,077	297,633	-7,302	-2249,578254			
K33	310,125	285,473	-18,713	-5183,119125			
K25	310,709	280,920	-6,418	-1894,111108			
K26	311,316	279,055	-5,899	-1836,453084			
K58	312,940	275,021	-3,365	-2304,803100			
K20	314,734	271,680	-10,051	-3183,391454			
K95	317,425	264,970	-8,703	-2782,549775			
K46	318,331	262,987	-4,095	-1303,565445			
合計				-3623,870793			
合計面積				1811,835395			
地積				1811,93	m <sup>2</sup>		

地番	A-2	955-2の一部、955-1の一部、960-甲-4の一部	NO	Xn	Yn	Yn+1-Yn-1	Xn * (Yn+1-Yn-1)
P26A	252,007	282,242	1,773	446,808411			
K90	251,830	284,585	2,781	699,783030			
K106	253,361	285,023	2,112	535,098432			
K34	260,413	286,697	4,697	1223,159861			
HD10	273,020	289,720	5,043	1376,859860			
K10	281,302	291,740	2,187	615,207474			
K9	282,016	291,907	3,588	1011,873408			
K8	285,308	285,328	5,821	1723,347197			
P37	306,081	297,728	2,745	840,192345			
K6	307,448	288,073	0,525	161,410200			
P39	307,972	298,253	-0,440	-135,507680			
P32C	308,077	297,633	-5,478	-1887,645806			
P32B	295,621	292,775	-5,223	-1544,028463			
P32A	284,142	282,410	-3,342	-982,022584			
P30	281,845	289,433	-4,931	-1406,893386			
P29	273,578	287,419	-5,043	-1379,653854			
P28	260,836	284,390	-4,607	-1202,132152			
P27	254,210	282,812	-2,148	-546,043080			
合計				-251,006187			
合計面積				125,508935			
地積				125,50	m <sup>2</sup>		

地番	B-1	949-1の一部	NO	Xn	Yn	Yn+1-Yn-1	Xn * (Yn+1-Yn-1)
K10	292,666	298,444	5,081	1481,02626			
K100	291,691	304,103	19,161	5395,402541			
P45	289,934	316,605	14,022	4085,465448			
P44	301,470	318,125	-6,349	-1914,033030			
P43	304,229	310,256	-12,336	-3752,968944			
P42	304,075	305,789	-2,949	-939,079375			
P41	309,195	307,307	-0,923	-288,478935			
P40	310,056	304,856	-8,265	-2582,612840			
K13	295,146	299,042	-6,412	-1892,495388			
合計				-467,625797			
合計面積				233,812895			
地積				233,81	m <sup>2</sup>		

地番	B-2	949-3、49-1の一部	NO	Xn	Yn	Yn+1-Yn-1	Xn * (Yn+1-Yn-1)
K11	292,711	298,242	-0,410	-120,011510			
K12	292,666	298,444	0,795	232,699470			
K13	295,149	299,042	6,412	1892,495386			
P40	310,056	304,856	7,196	2231,162976			
K98	313,598	306,238	1,231	386,039138			
K23	313,651	306,087	-2,413	-756,839863			
P9	311,169	303,825	-3,228	-1004,453532			
P8	309,701	302,859	-1,872	-517,829072			
P7	308,969	302,133	-1,976	-531,474084			
P6	307,039	301,783	-5,572	-175,625908			
P5	306,435	301,581	-0,520	-159,346200			
P4	305,213	301,263	-2,727	-832,315891			
P3	295,169	298,854	-3,016	-890,229704			
合計				-45,747552			
合計面積				22,8137760			
地積				22,87	m <sup>2</sup>		

地番	C	953の一部	NO	Xn	Yn	Yn+1-Yn-1	Xn * (Yn+1-Yn-1)
K24	316,070	303,273	-3,463	-1034,550410			
K1	319,339	306,655	-3,294	-1083,835846			
K20	319,703	308,667	-0,661	-211,323683			
K2C	319,311	305,994	-3,475	-1109,605725			
K2B	316,428	303,192	-2,721	-860,895146			
合計				-3,537578			
合計面積				1,7867890			
地積				1,78	m <sup>2</sup>		

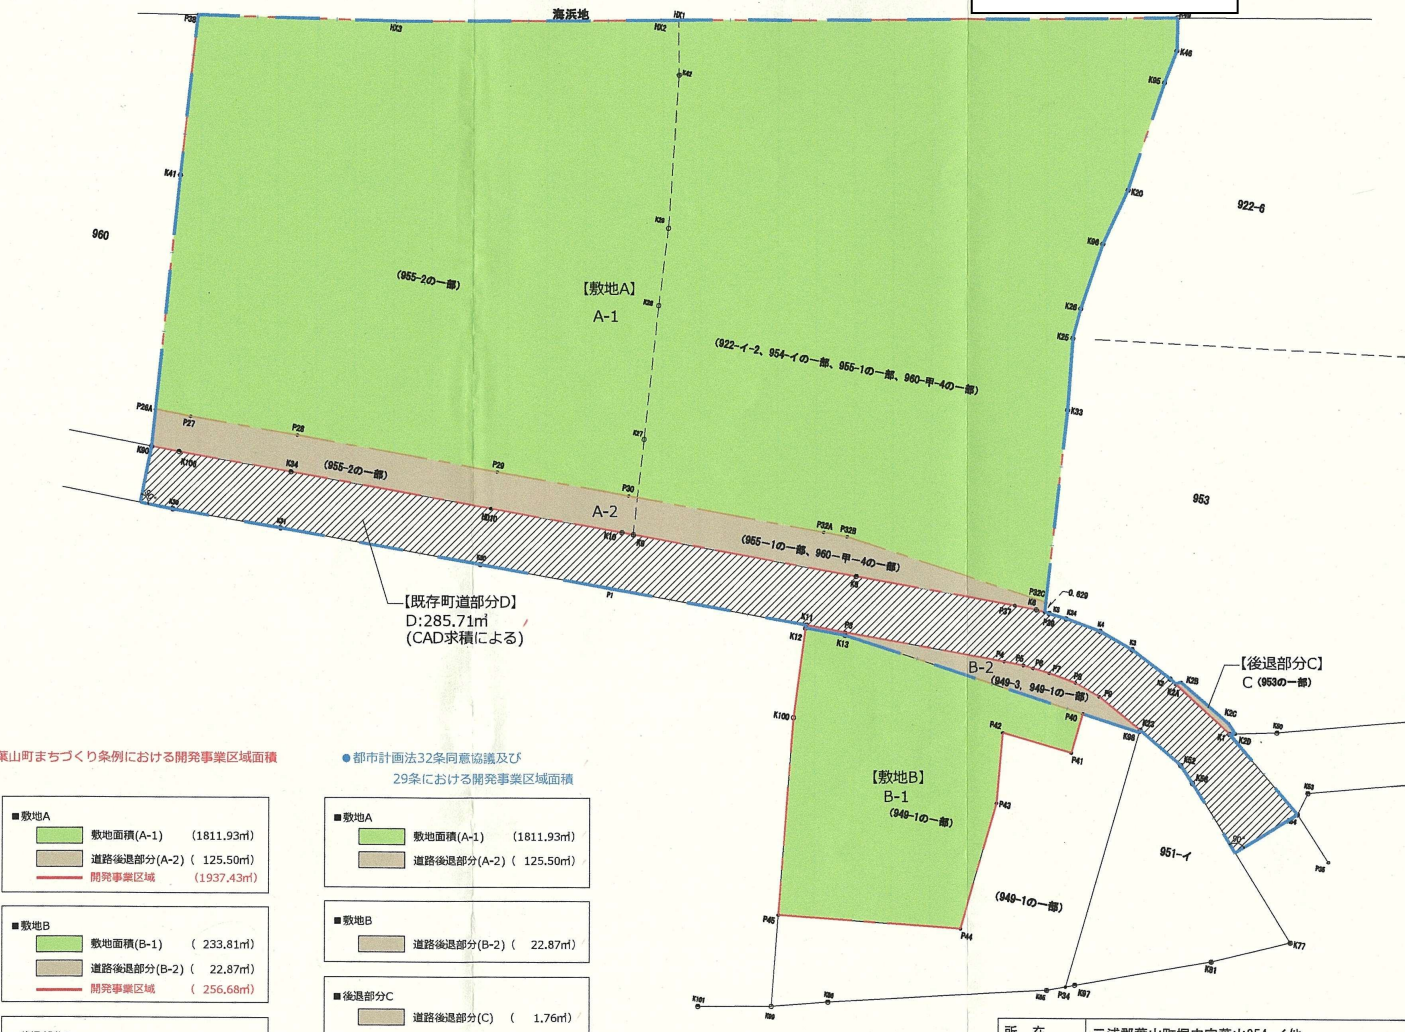

- 葉山町まちづくり条例における開発事業区域面積
  - 都市計法32条同意協議及び29条における開発事業区域面積
- |           |                                    |           |                                    |
|-----------|------------------------------------|-----------|------------------------------------|
| ■ 敷地A     | 敷地面積(A-1) (1811.93m <sup>2</sup> ) | ■ 敷地A     | 敷地面積(A-1) (1811.93m <sup>2</sup> ) |
| ■ 敷地B     | 敷地面積(B-1) (233.81m <sup>2</sup> )  | ■ 敷地B     | 敷地面積(B-2) (22.87m <sup>2</sup> )   |
| ■ 後退部分C   | 道路後退部分(C) (1.76m <sup>2</sup> )    | ■ 後退部分C   | 道路後退部分(C) (1.76m <sup>2</sup> )    |
| ■ 既存町道部分D | 既存町道部分(D) (285.71m <sup>2</sup> )  | ■ 既存町道部分D | 既存町道部分(D) (285.71m <sup>2</sup> )  |
- 開発事業区域面積合計 : 2195.87m<sup>2</sup>      ● 開発事業区域面積合計 : 2247.77m<sup>2</sup>

葉山町まちづくり条例 開発事業事前協議費用 資料

KUME SEKKEI 株式会社 久米設計

所 在 三浦郡葉山町堀内宇葉山954-イ他

図面名 開発用途別求積図

作製年月日 令和4年1月21日

作製 測量業者登録 (3) 32602号 桜測量開発株式会社  
 横浜市南区通町4丁目1-5番地  
 TEL045(334)7841 FAX045(334)7842

(版称) Caban Hayama ホテル新築計画

土地利用求積図 A1: 1:300 13